


1

Main Stage Ground Plan

Scale: 1" = 10 ft

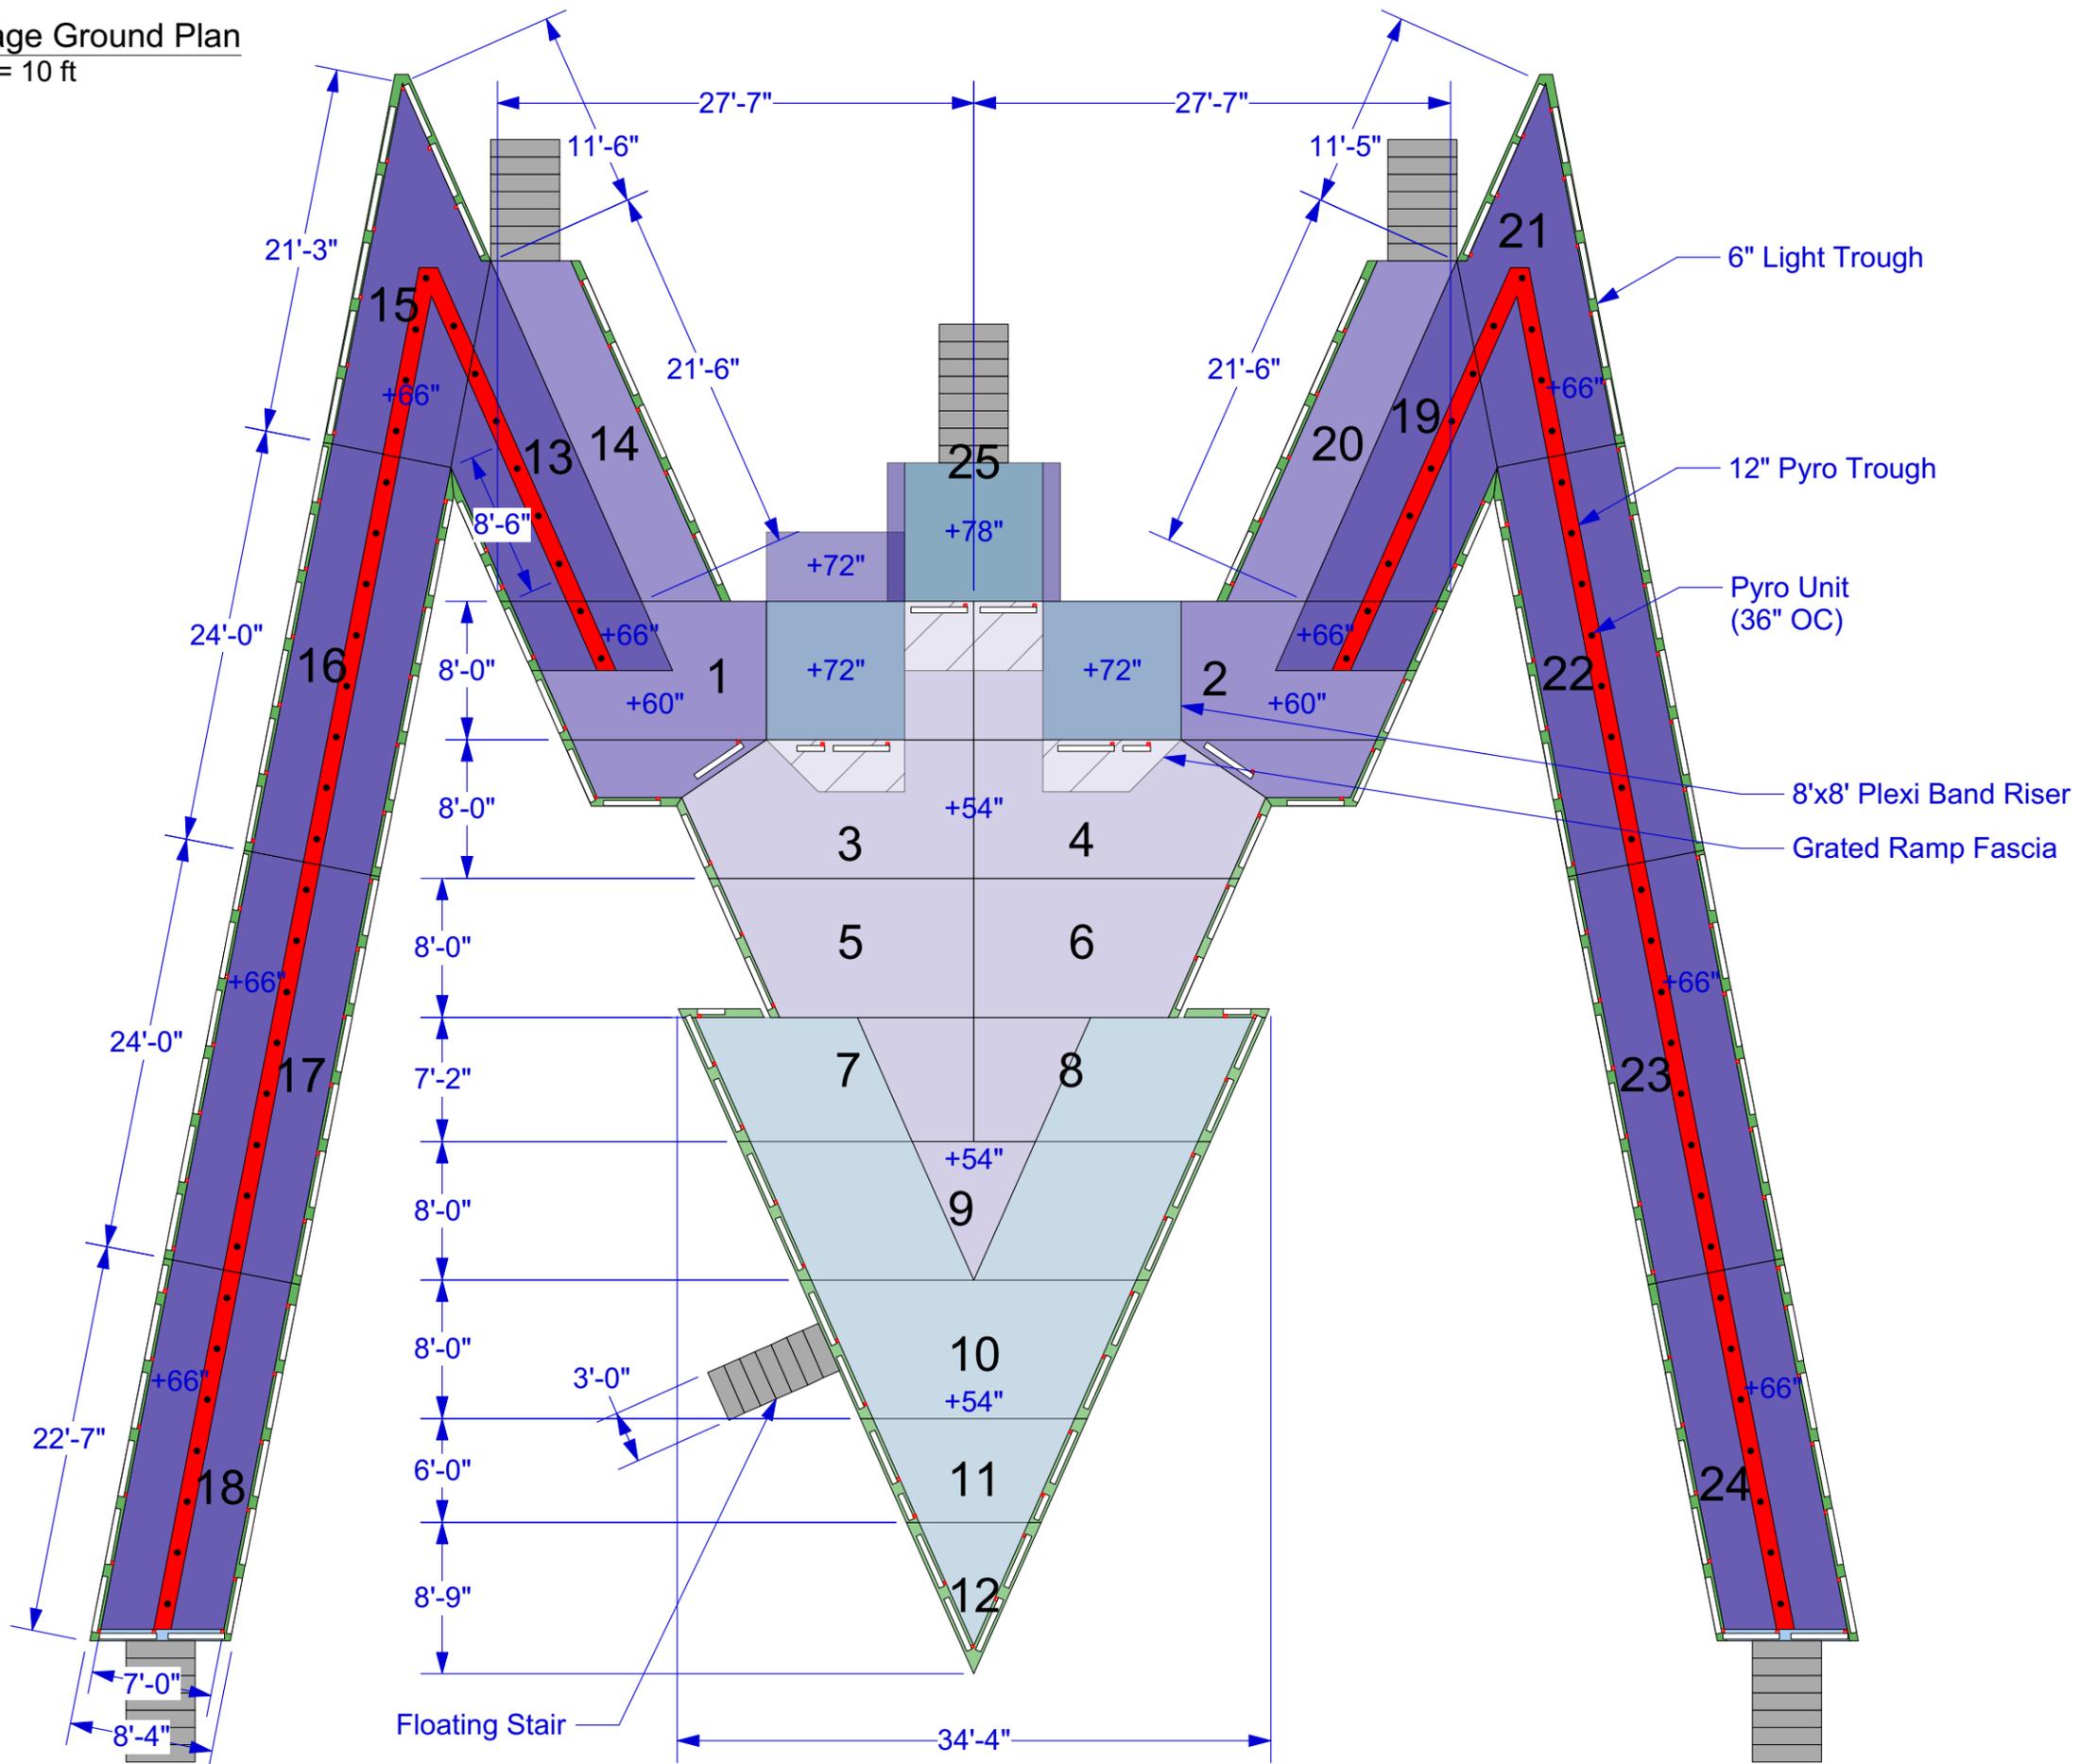

Project Name:
Super Bowl LIII Halftime Show

File Name:
SBLIII Overall Ground Plans 12-31-18.vwx

Project Number: 14895

Date: 1/3/19

Revision: 1.0

Scale: As Noted On 11x17 Page

General Notes:

Drawn By: Michael Ortiz

This drawing is the property of **All Access Staging and Productions** and can not be duplicated, modified or used for any other purpose without written permission from **All Access Staging and Productions**. Use of this drawing for bidding is strictly prohibited. Verify all Dimensions, specifications and conditions before using this drawing for construction. This drawing is **CONFIDENTIAL** and should not be disclosed to a 3rd Party without written permission from **All Access Staging and Productions**.



1320 Storm Parkway • Torrance • CA 90501
Telephone: 310-784-2464 • Fax: 310-517-0899